



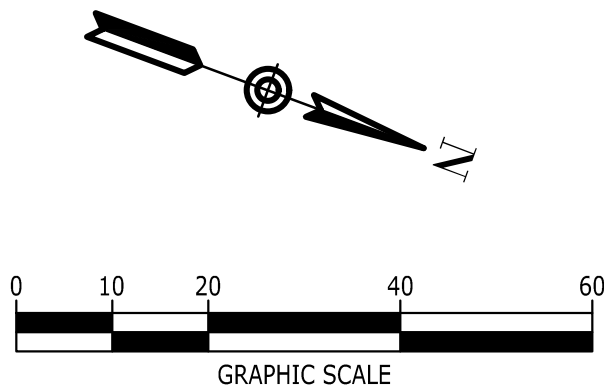

R:\2021\20210064.dwg (construction)\Roadway\20210064_LAN-R.dwg-43 WESTFIELD BLVD LANDSCAPE PLAN - STA. 16+50 TO 22+00 Sep 15, 2021 tmcntrtry

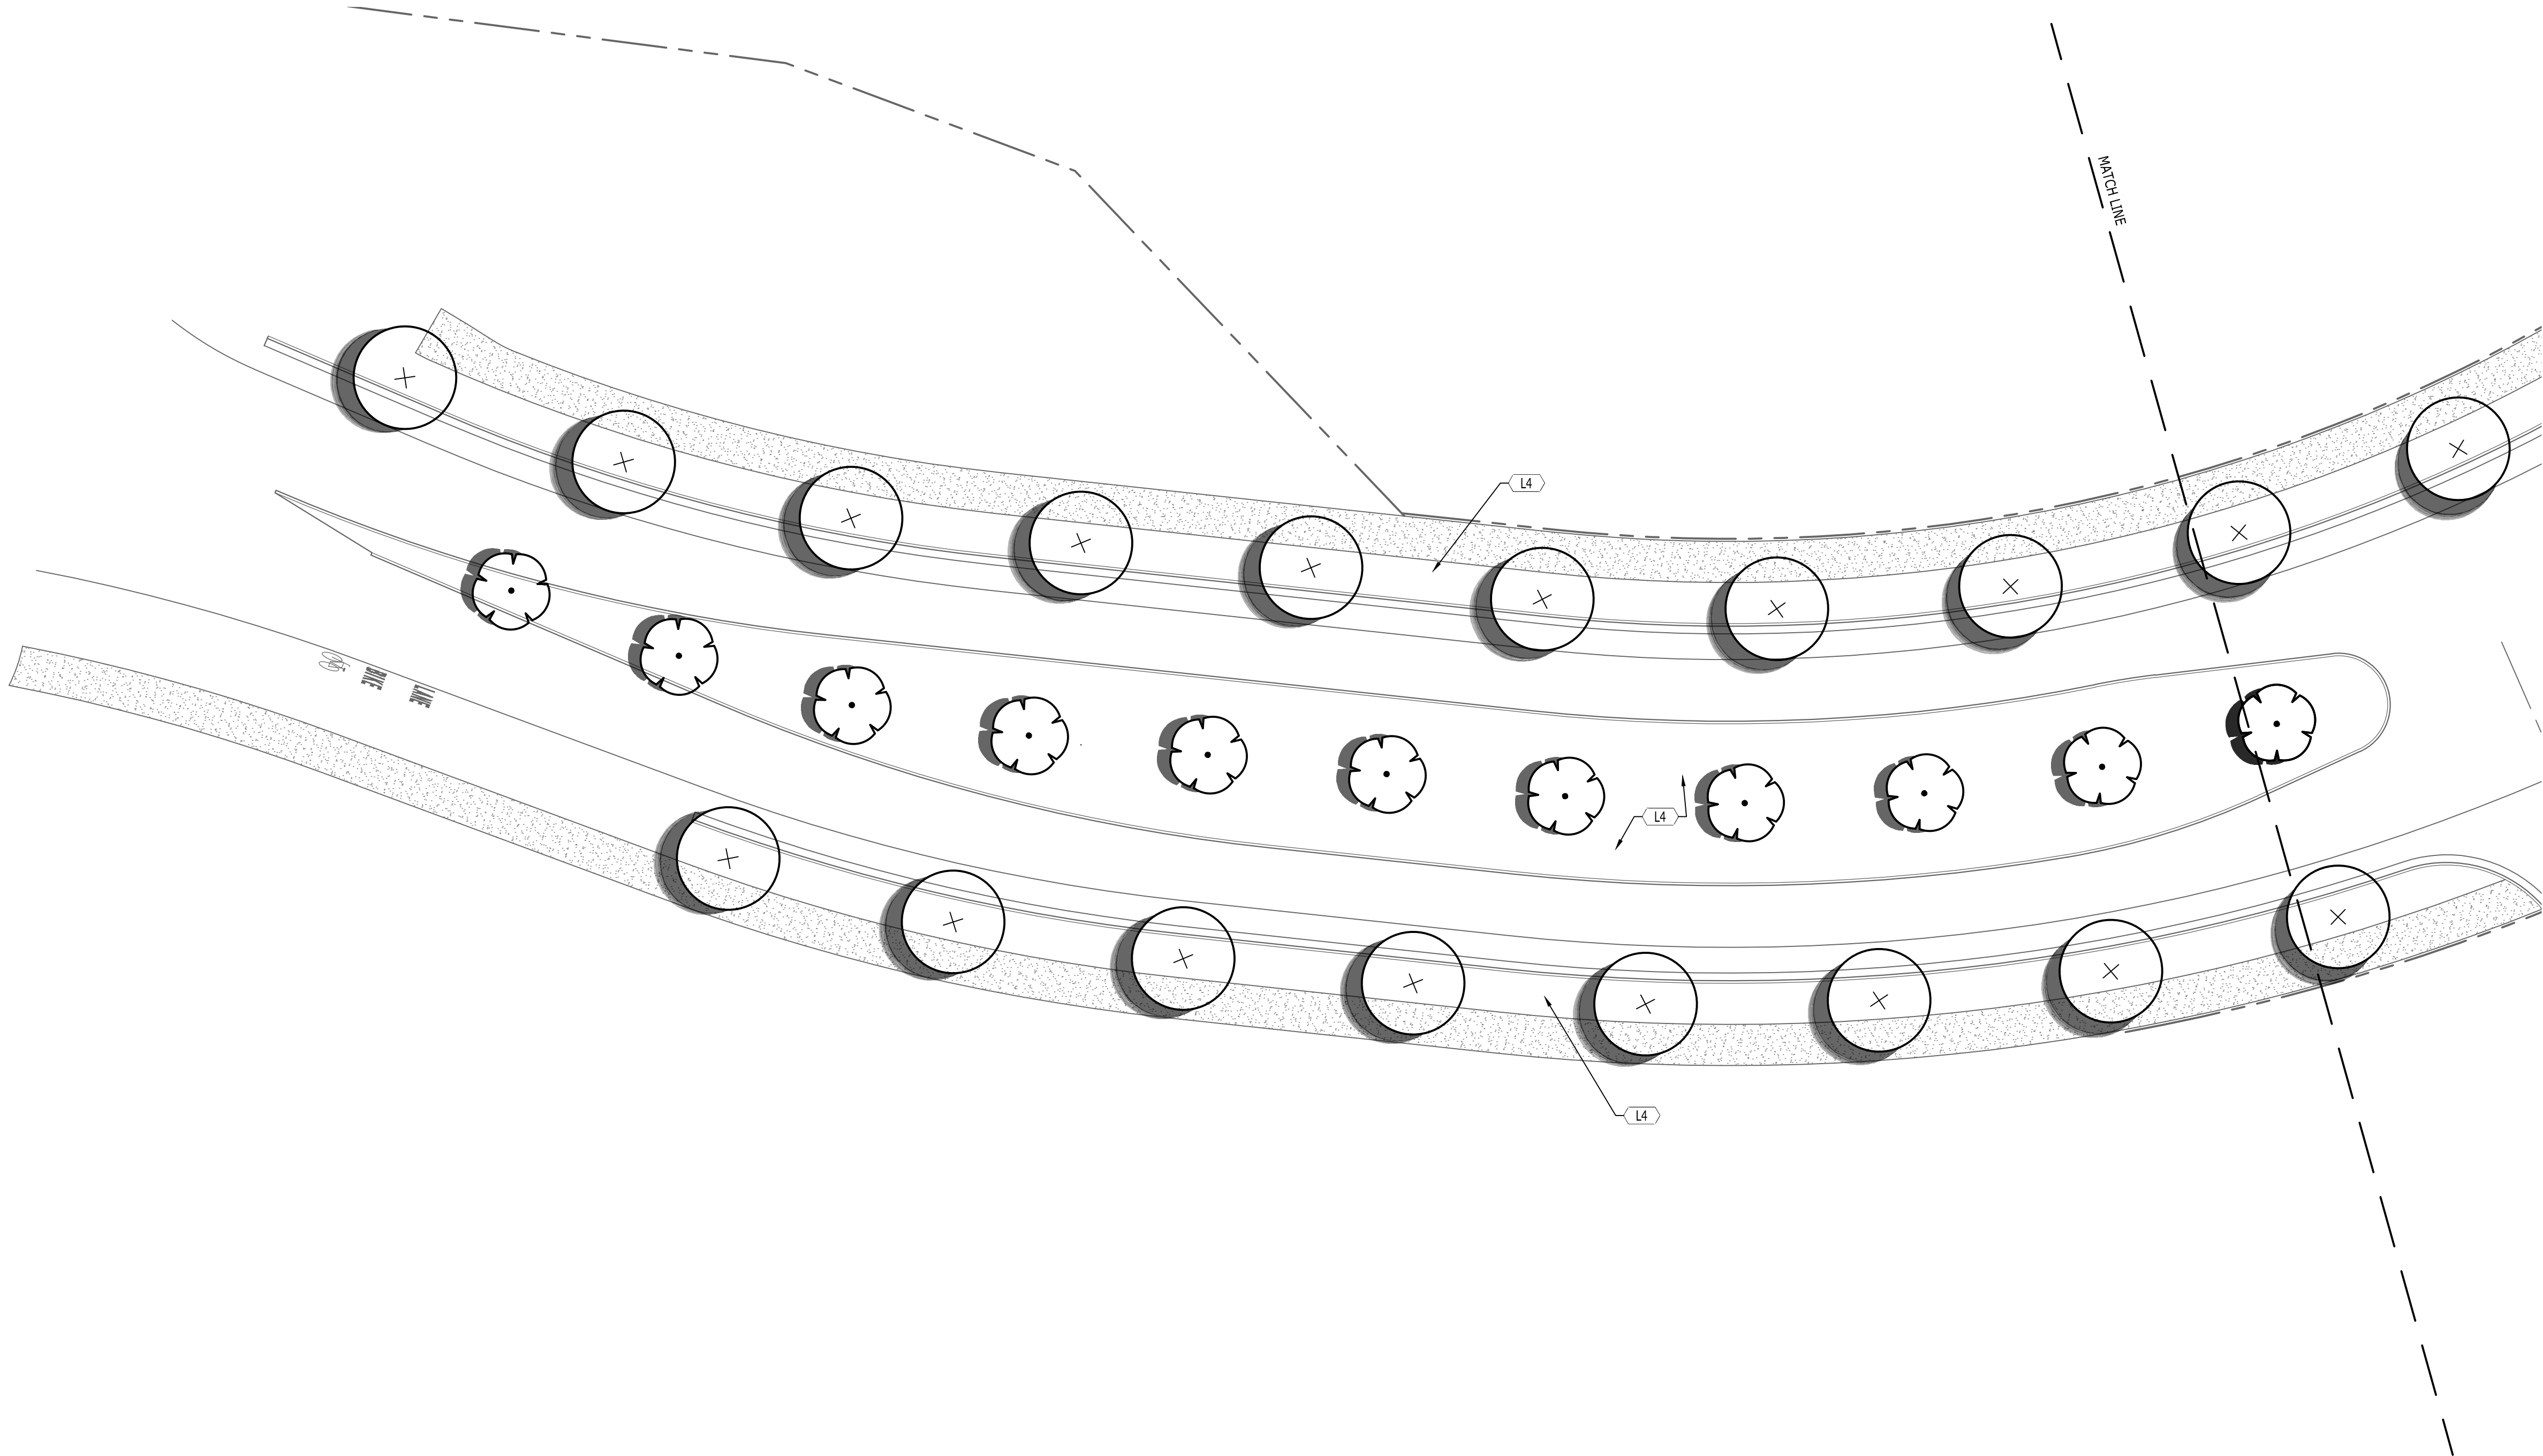

OVERALL PLANT SCHEDULE

CANOPY TREES	QTY	BOTANICAL / COMMON NAME	CONT	CAL	SIZE	SPREAD
	124	Acer rubrum 'Red Sunset' / Red Sunset Maple	B&B	2"	12-14'	3-4'
UNDERSTORY/COLUMNAR TREES	QTY	BOTANICAL / COMMON NAME	CONT	CAL	SIZE	SPREAD
	71	Cercis canadensis / Eastern Redbud	B&B	2"	7-8'	6-7'


LANDSCAPE KEYNOTES		
CODE	DESCRIPTION	DET #/SHT #
L1	PLANTING BED LIMITS	-
L2	IRRIGATION LIMITS	-
L3	AREA TO BE SEEDED	-
L4	AREA TO BE SODDED	-
L5	AREA TO BE 4"-6" RIVER ROCK	-

KEYNOTES	
CODE	DESCRIPTION
1	CONCRETE CURB
2	CURB AND GUTTER, CONCRETE
3	CURB AND GUTTER, CONCRETE, MODIFIED

4	HMA FOR SIDEWALK COMPOSED OF : 330LB/SYD SURFACE, TYPE B ON 6" COMPACTED AGGREGATE NO. 53, BASE ON SUBGRADE TREATMENT, TYPE III
---	---

5	HMA FOR FULL DEPTH PAVEMENT COMPOSED OF: 165 LB/SYD QC/QA-HMA, 2 64, SURFACE, 9.5MM ON 275 LB/SYD QC/QA-HMA, 2 64, INTERMEDIATE 19.0 MM ON 550 LB/SYD QC/QA-HMA, 2 64, BASE, 25.0MM ON 6" COMPACTED AGGREGATE NO. 53, BASE, ON SUBGRADE TREATMENT, TYPE IC
---	--

6	SEEDDED MIXTURE, "U"
7	UNDERDRAIN

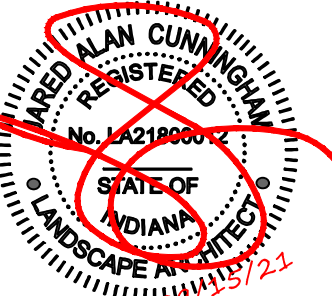


RECOMMENDED FOR APPROVAL: _____ 9.10.2021 DATE	
DESIGN ENGINEER	
DESIGNED: TM	DRAWN: LL
CHECKED: JP	CHECKED: TM



CITY OF WESTFIELD
WESTFIELD BLVD LANDSCAPE PLAN - STA. 16+50 TO 22+00

SCALE 1"=20'	BRIDGE FILE
VERT. SCALE	DESIGNATION
SURVEY BOOK	SHEETS
CONTRACT	43 OF 48
	PROJECT 20210064

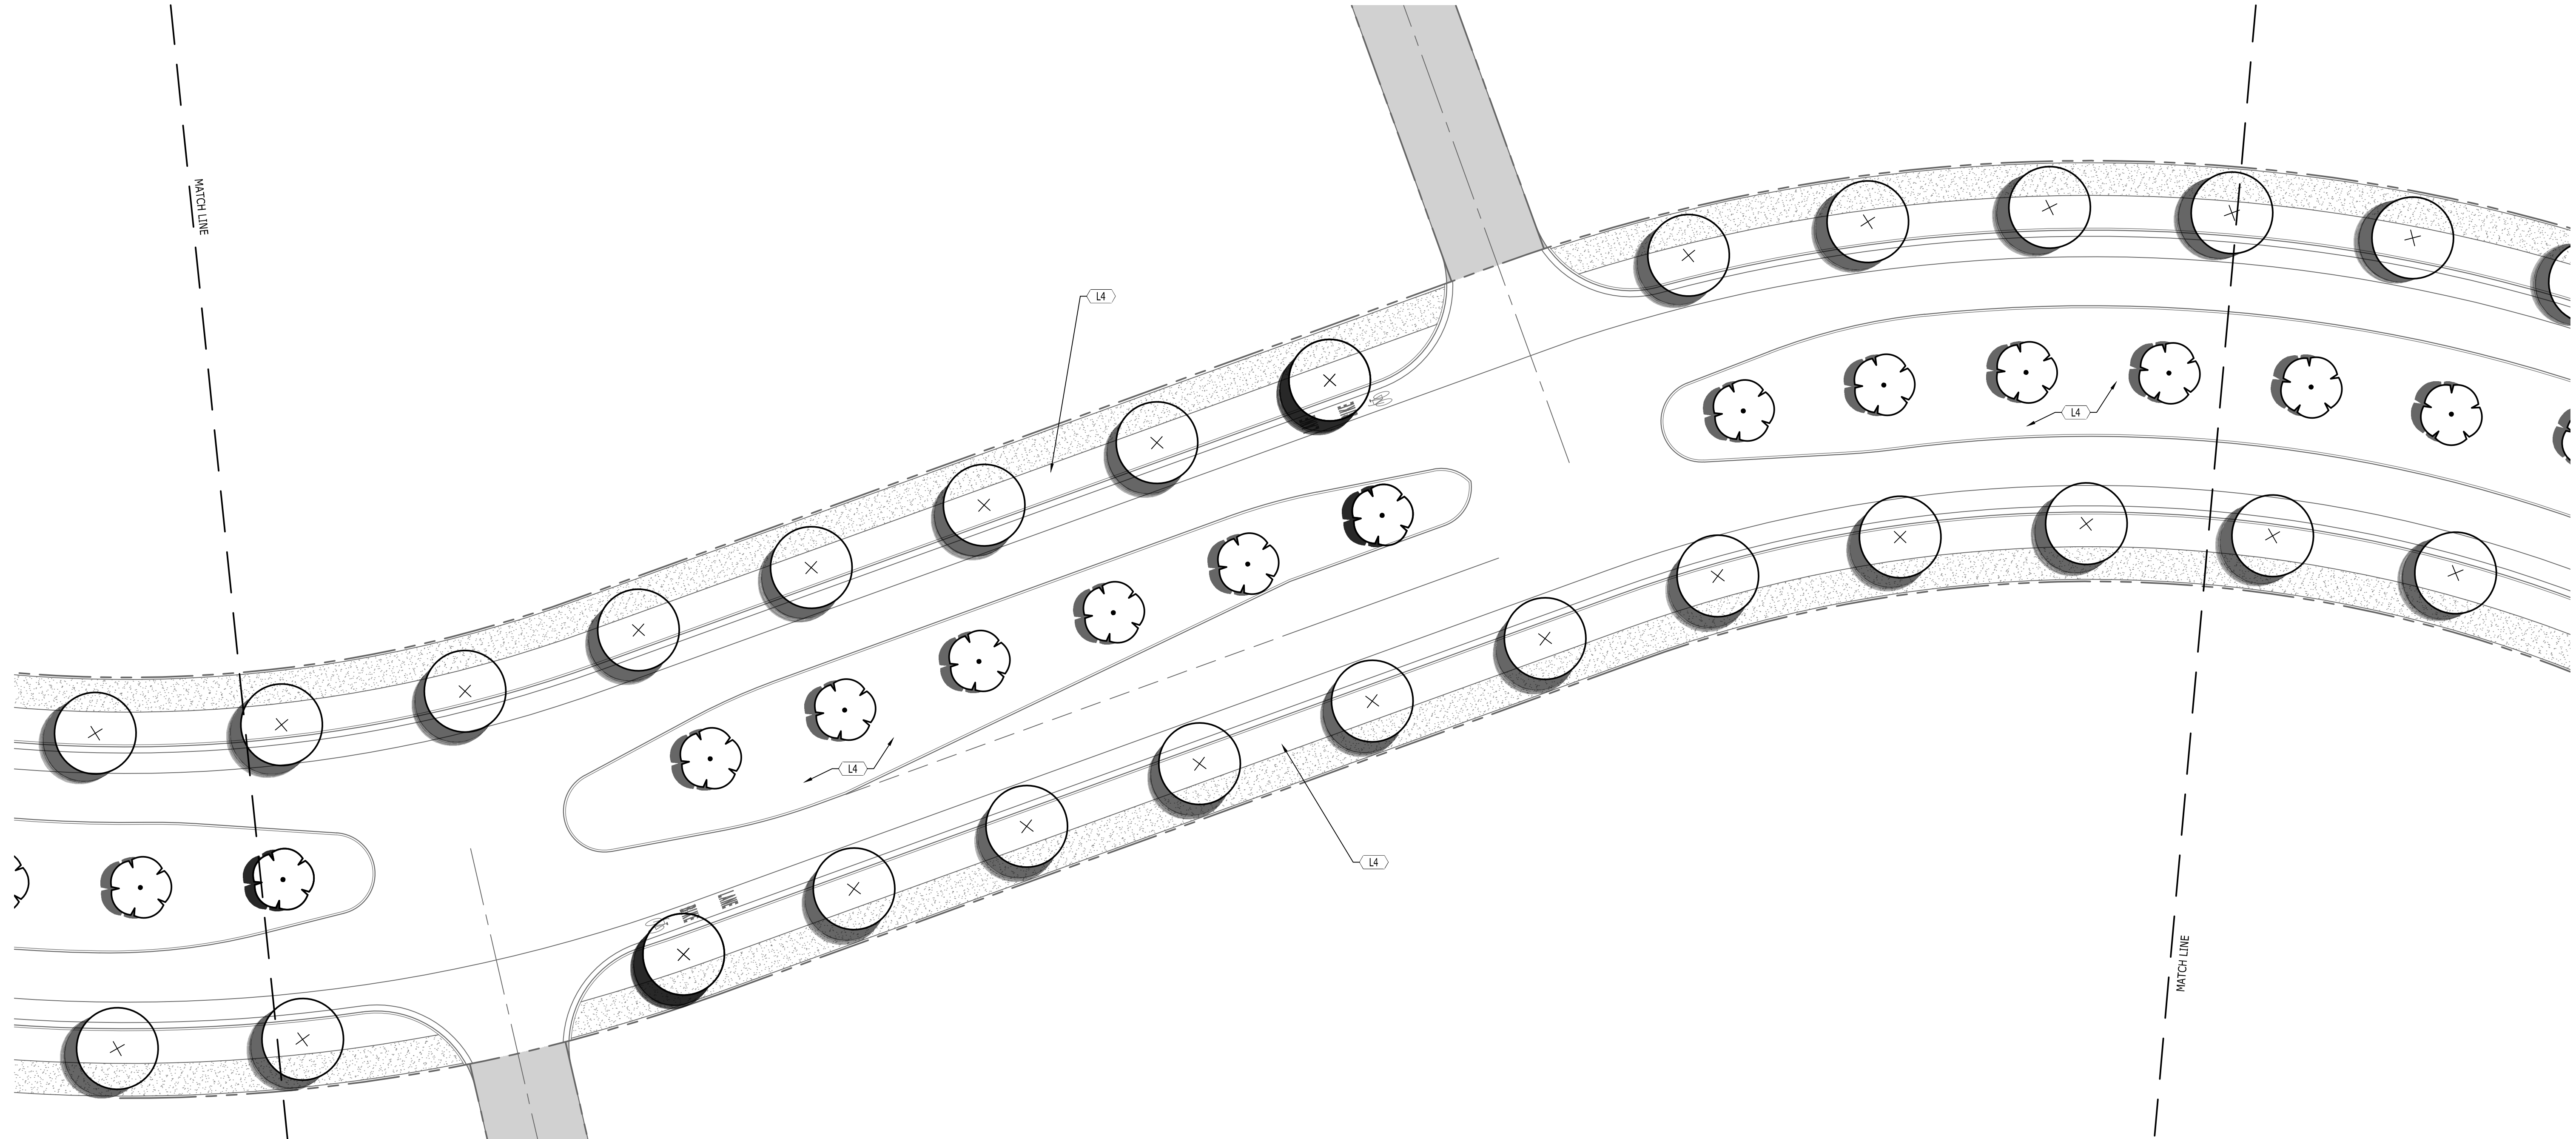
R:\2021\2021064\wing construction\Roadway\2021064_LAN-R.dwg-44 WESTFIELD BLVD LANDSCAPE PLAN - STA. 22+00 TO 27+00 Sep 15, 2021 tmmrudy



OVERALL PLANT SCHEDULE

CANOPY TREES	QTY	BOTANICAL / COMMON NAME	CONT	CAL	SIZE	SPREAD
	124	Acer rubrum 'Red Sunset' / Red Sunset Maple	B&B	2"	12-14'	3-4'
UNDERSTORY/COLUMNAR TREES	QTY	BOTANICAL / COMMON NAME	CONT	CAL	SIZE	SPREAD
	71	Cercis canadensis / Eastern Redbud	B&B	2"	7-8'	6-7'

LANDSCAPE KEYNOTES		
CODE	DESCRIPTION	DET #/SHT #
L1	PLANTING BED LIMITS	-
L2	IRRIGATION LIMITS	-
L3	AREA TO BE SEEDED	-
L4	AREA TO BE SODDED	-
L5	AREA TO BE 4"-6" RIVER ROCK	-

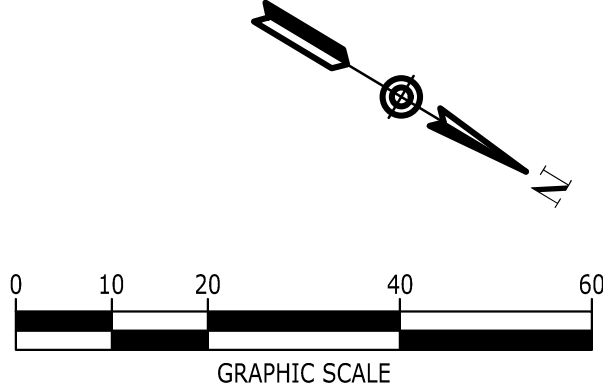


KEYNOTES	
CODE	DESCRIPTION
1	CONCRETE CURB
2	CURB AND GUTTER, CONCRETE
3	CURB AND GUTTER, CONCRETE, MODIFIED

4	HMA FOR SIDEWALK COMPOSED OF : 330LB/SYD SURFACE, TYPE B ON 6" COMPACTED AGGREGATE NO. 53, BASE ON SUBGRADE TREATMENT, TYPE III
---	---

5	HMA FOR FULL DEPTH PAVEMENT COMPOSED OF: 165 LB/SYD QC/QA-HMA, 2 64, SURFACE, 9.5MM ON 275 LB/SYD QC/QA-HMA, 2 64, INTERMEDIATE 19.0 MM ON 550 LB/SYD QC/QA-HMA, 2 64, BASE, 25.0MM ON 6" COMPACTED AGGREGATE NO. 53, BASE, ON SUBGRADE TREATMENT, TYPE IC
---	--

6	SEEDED MIXTURE, "U"
7	UNDERDRAIN

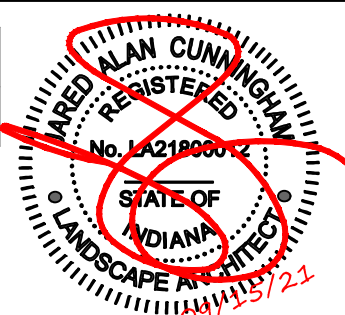


RECOMMENDED FOR APPROVAL: _____ 9.10.2021 DESIGN ENGINEER DATE	
DESIGNED: TM	DRAWN: LL
CHECKED: JP	CHECKED: TM



CITY OF WESTFIELD
WESTFIELD BLVD LANDSCAPE PLAN - STA. 22+00 TO 27+00

SCALE 1"=20'	BRIDGE FILE
VERT. SCALE	DESIGNATION
SURVEY BOOK	SHEETS 44 OF 48
CONTRACT	PROJECT 20210064

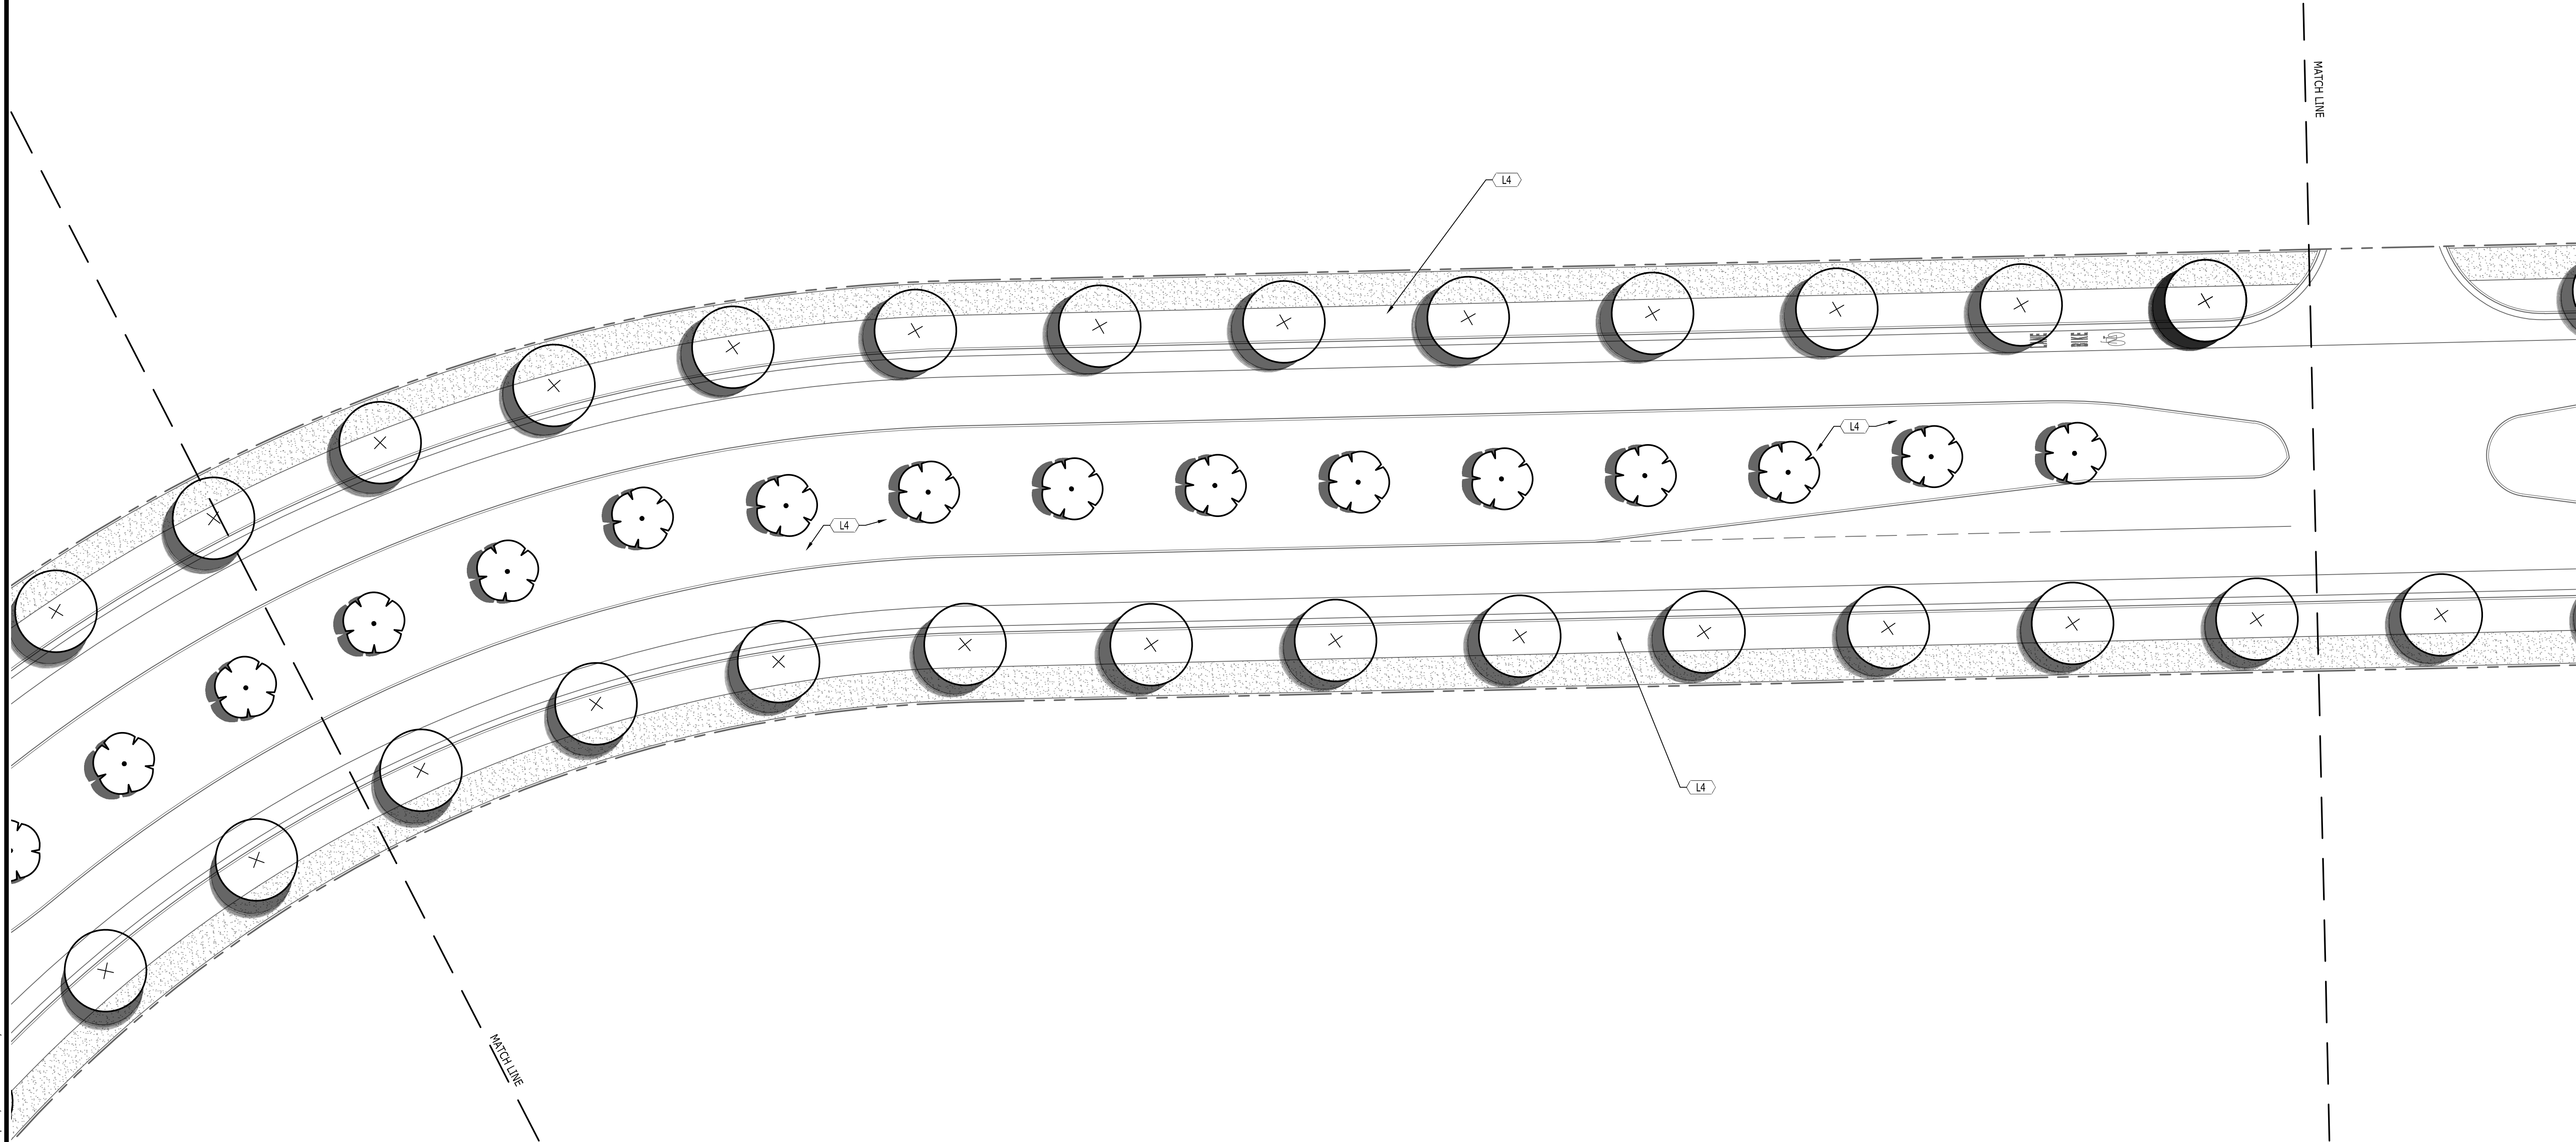R:\2021\20210064.dwg(construction)\Roadway\20210064_LAN-R.dwg-45 WESTFIELD BLVD LANDSCAPE PLAN - STA. 27+00 TO 32+00 Sep 15, 2021 1mcmruty



OVERALL PLANT SCHEDULE

CANOPY TREES	QTY	BOTANICAL / COMMON NAME	CONT	CAL	SIZE	SPREAD
	124	Acer rubrum `Red Sunset` / Red Sunset Maple	B&B	2"	12-14'	3-4'
UNDERSTORY/COLUMNAR TREES	QTY	BOTANICAL / COMMON NAME	CONT	CAL	SIZE	SPREAD
	71	Cercis canadensis / Eastern Redbud	B&B	2"	7-8'	6-7'


LANDSCAPE KEYNOTES		
CODE	DESCRIPTION	DET #/SHT #
L1	PLANTING BED LIMITS	-
L2	IRRIGATION LIMITS	-
L3	AREA TO BE SEEDED	-
L4	AREA TO BE SODDED	-
L5	AREA TO BE 4"-6" RIVER ROCK	-

KEYNOTES	
CODE	DESCRIPTION
1	CONCRETE CURB
2	CURB AND GUTTER, CONCRETE
3	CURB AND GUTTER, CONCRETE, MODIFIED

4	HMA FOR SIDEWALK COMPOSED OF : 330LB/SYD SURFACE, TYPE B ON 6" COMPACTED AGGREGATE NO. 53, BASE ON SUBGRADE TREATMENT, TYPE III
---	---

5	HMA FOR FULL DEPTH PAVEMENT COMPOSED OF: 165 LB/SYD QC/QA-HMA, 2 64, SURFACE, 9.5MM ON 275 LB/SYD QC/QA-HMA, 2 , 64, INTERMEDIATE 19.0 MM ON 550 LB/SYD QC/QA-HMA, 2 , 64, BASE, 25.0MM ON 6" COMPACTED AGGREGATE NO. 53, BASE, ON SUBGRADE TREATMENT, TYPE IC
---	--

6	SEEDED MIXTURE, "U"
7	UNDERDRAIN

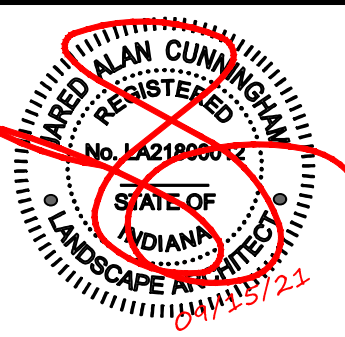


RECOMMENDED FOR APPROVAL: _____ 9.10.2021 DESIGN ENGINEER DATE	
DESIGNED: TM	DRAWN: LL
CHECKED: JP	CHECKED: TM



CITY OF WESTFIELD
WESTFIELD BLVD LANDSCAPE PLAN - STA. 27+00 TO 32+00

SCALE 1"=20'	BRIDGE FILE
VERT. SCALE	DESIGNATION
SURVEY BOOK	SHEETS
CONTRACT	PROJECT
	45 OF 48
	20210064

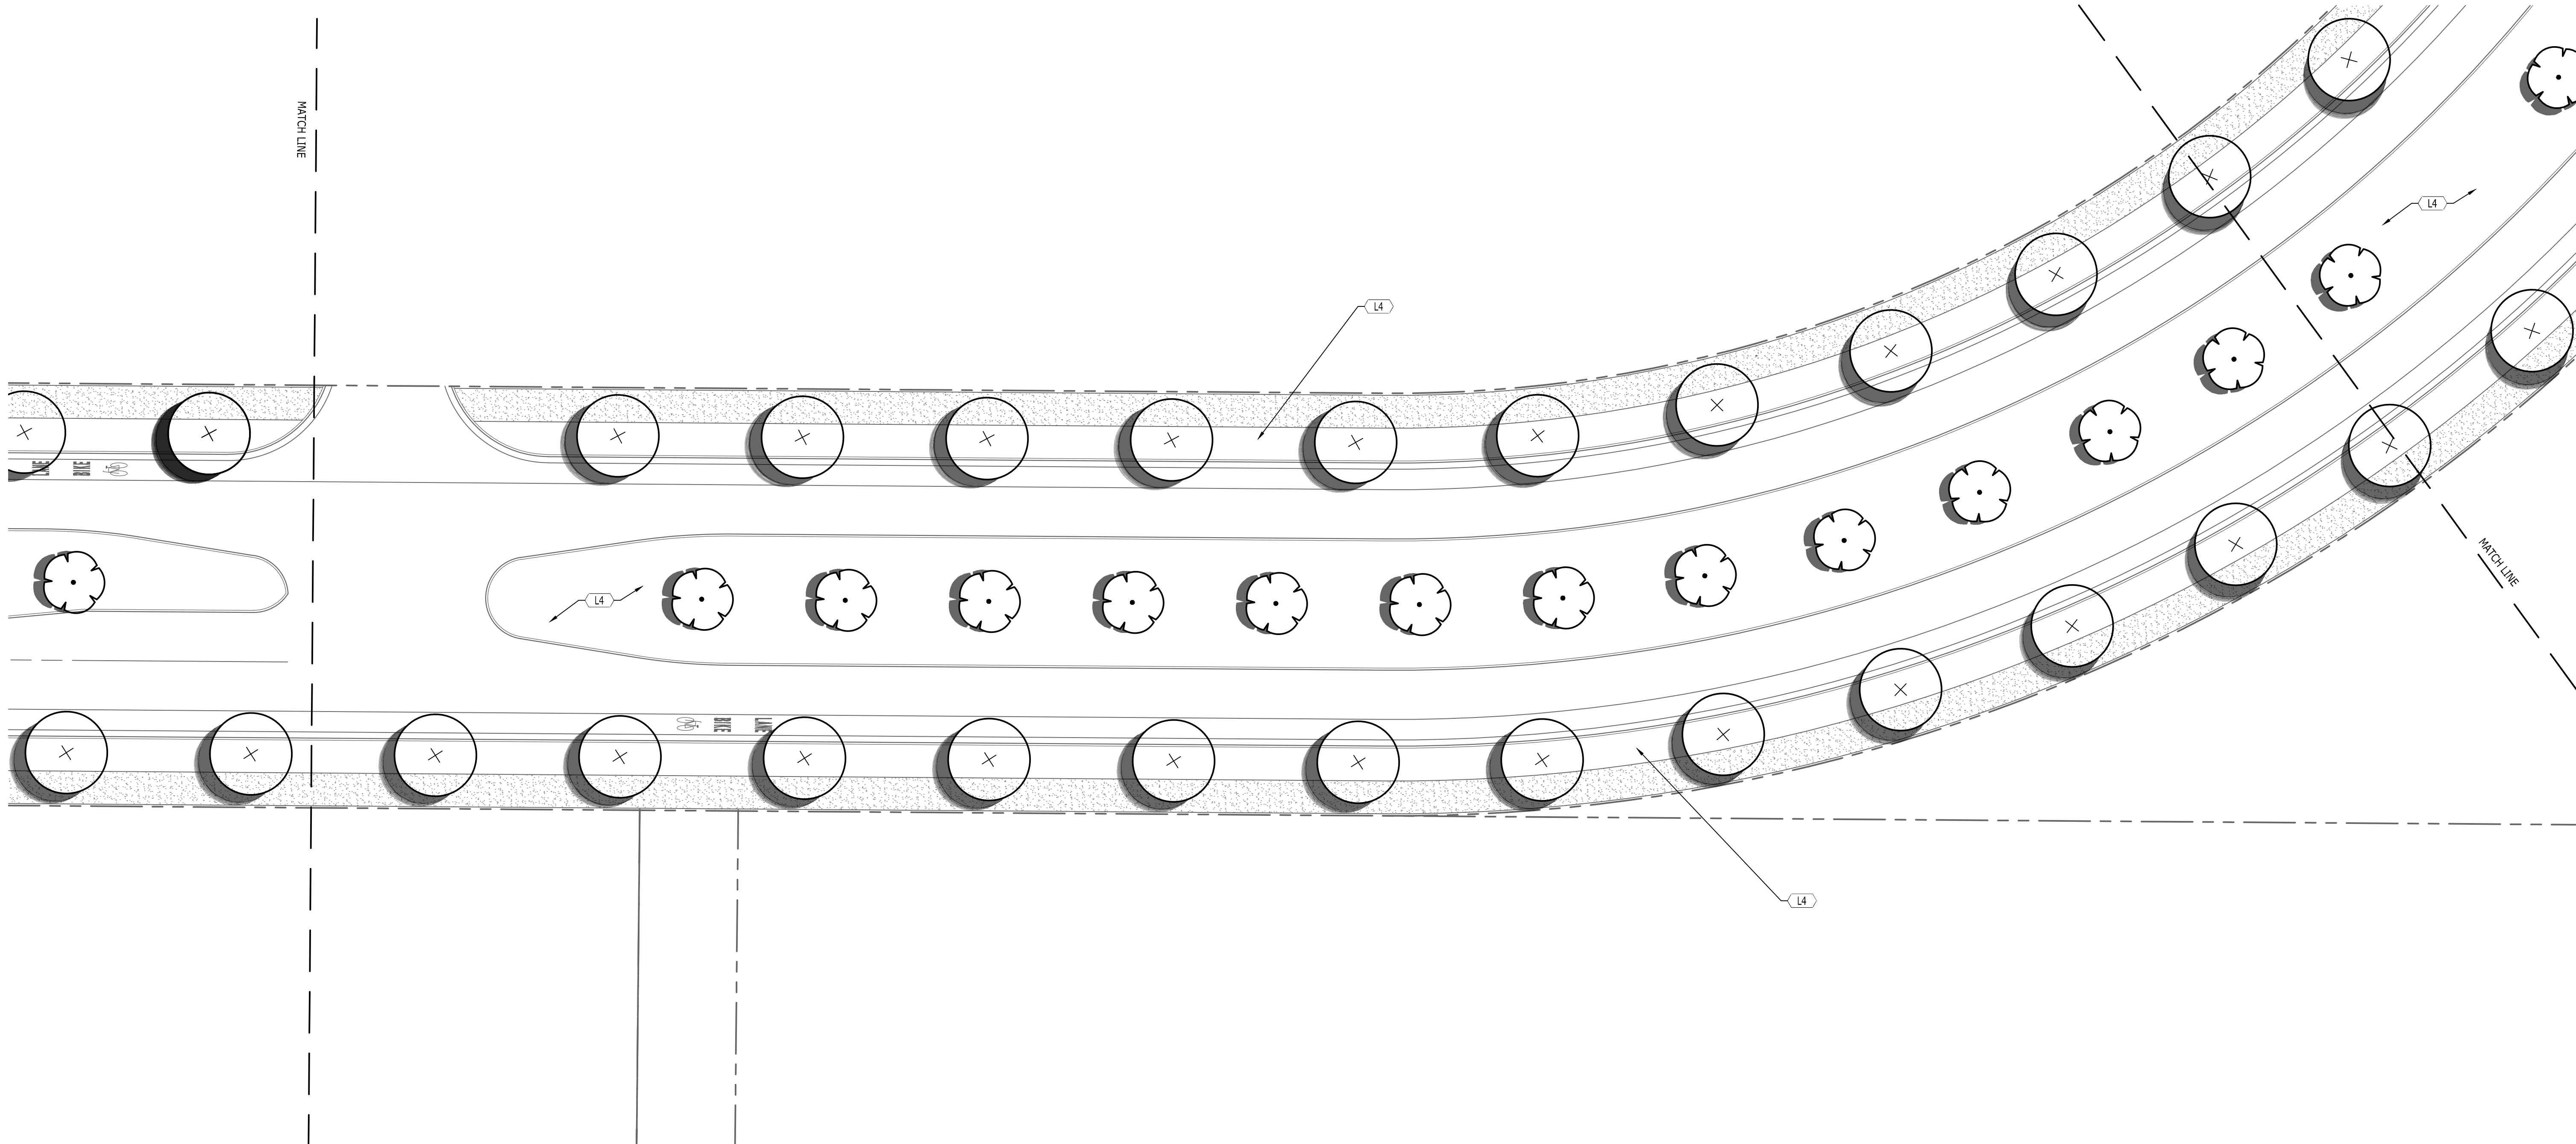
R:\2021\20210064\Bldg Construction\Roadway\20210064_LAN-R.dwg-46 WESTFIELD BLVD LANDSCAPE PLAN - STA. 32+00 TO 37+00 Sep 15, 2021 tmmurtry



OVERALL PLANT SCHEDULE

CANOPY TREES	QTY	BOTANICAL / COMMON NAME	CONT	CAL	SIZE	SPREAD
	124	Acer rubrum 'Red Sunset' / Red Sunset Maple	B&B	2"	12-14'	3-4'
UNDERSTORY/COLUMNAR TREES	QTY	BOTANICAL / COMMON NAME	CONT	CAL	SIZE	SPREAD
	71	Cercis canadensis / Eastern Redbud	B&B	2"	7-8'	6-7'

LANDSCAPE KEYNOTES		
CODE	DESCRIPTION	DET #/SHT #
L1	PLANTING BED LIMITS	-
L2	IRRIGATION LIMITS	-
L3	AREA TO BE SEEDED	-
L4	AREA TO BE SODDED	-
L5	AREA TO BE 4"-6" RIVER ROCK	-

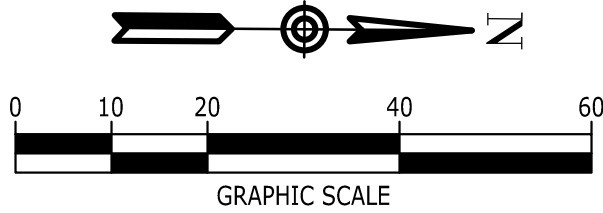

KEYNOTES	
CODE	DESCRIPTION
1	CONCRETE CURB
2	CURB AND GUTTER, CONCRETE
3	CURB AND GUTTER, CONCRETE, MODIFIED

4	HMA FOR SIDEWALK COMPOSED OF : 330LB/SYD SURFACE, TYPE B ON 6" COMPACTED AGGREGATE NO. 53, BASE ON SUBGRADE TREATMENT, TYPE III
---	---

5	HMA FOR FULL DEPTH PAVEMENT COMPOSED OF: 165 LB/SYD QC/QA-HMA, 2 64, SURFACE, 9.5MM ON 275 LB/SYD QC/QA-HMA, 2 , 64, INTERMEDIATE 19.0 MM ON 550 LB/SYD QC/QA-HMA, 2 , 64, BASE, 25.0MM ON 6" COMPACTED AGGREGATE NO. 53, BASE, ON SUBGRADE TREATMENT, TYPE IC
---	--

6	SEEDED MIXTURE, "U"
7	UNDERDRAIN




RECOMMENDED FOR APPROVAL: _____ 9.10.2021 DATE	
DESIGN ENGINEER	
DESIGNED: TM	DRAWN: LL
CHECKED: JP	CHECKED: TM



CITY OF WESTFIELD
WESTFIELD BLVD LANDSCAPE PLAN - STA. 32+00 TO 37+00

SCALE 1"=20'	BRIDGE FILE
VERT. SCALE	DESIGNATION
SURVEY BOOK	SHEETS
CONTRACT	46 OF 48
	PROJECT 20210064

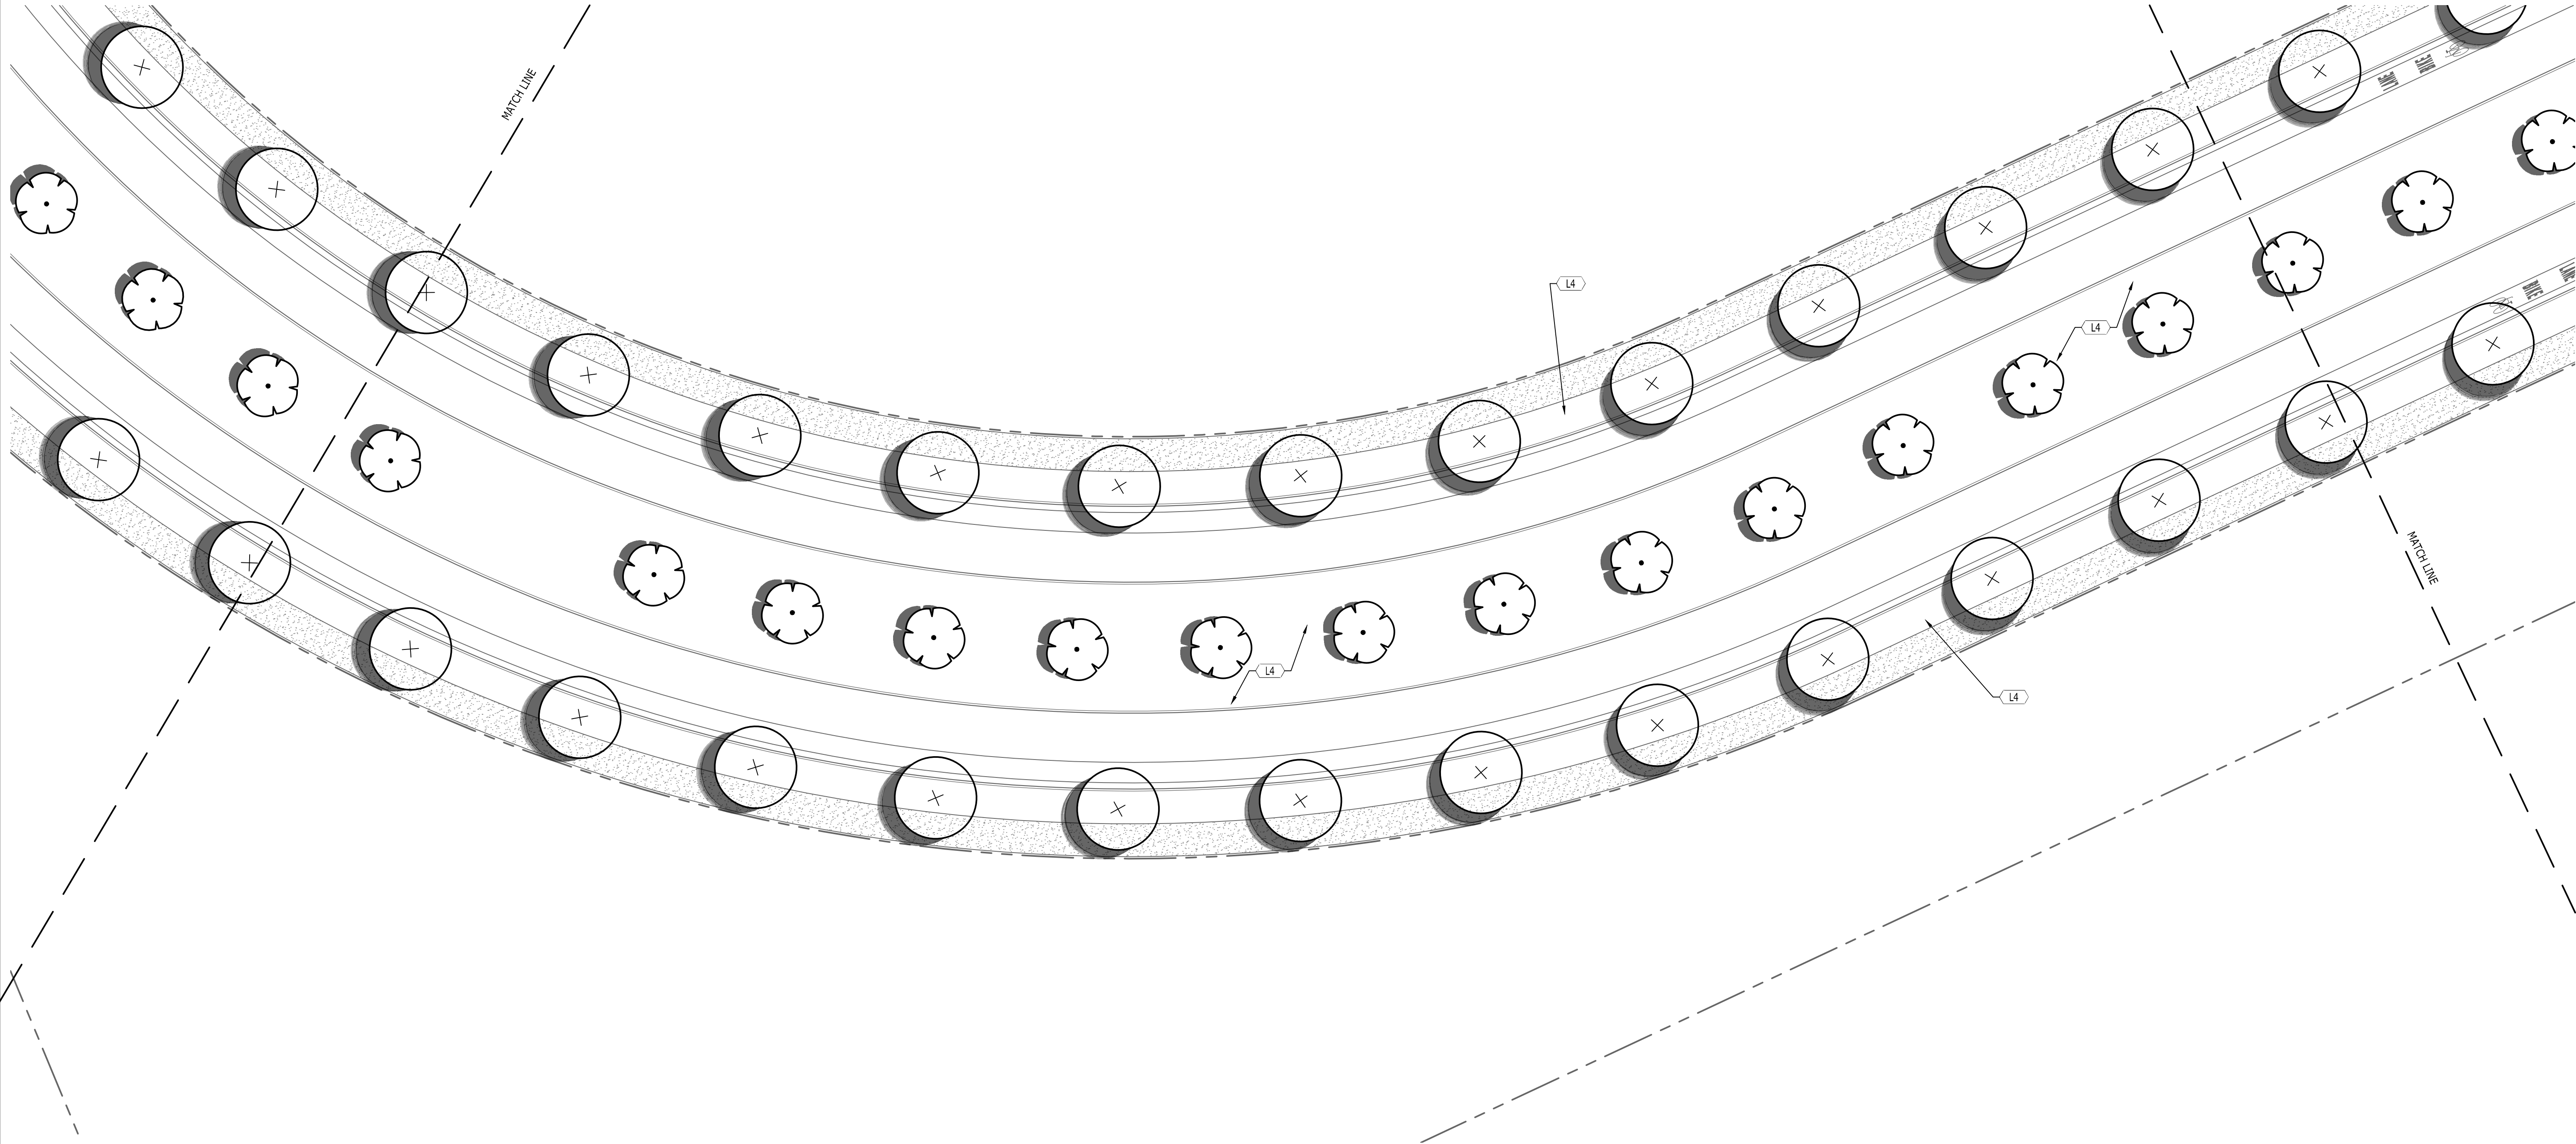
R:\2021\20210064\dwg\construction\Roadway\20210064_LAN-R.dwg-47 WESTFIELD BLVD LANDSCAPE PLAN - STA. 37+00 TO 42+00 Sep 15, 2021 tmmurtry



OVERALL PLANT SCHEDULE

CANOPY TREES	QTY	BOTANICAL / COMMON NAME	CONT	CAL	SIZE	SPREAD
	124	Acer rubrum 'Red Sunset' / Red Sunset Maple	B&B	2"	12-14'	3-4'
UNDERSTORY/COLUMNAR TREES	QTY	BOTANICAL / COMMON NAME	CONT	CAL	SIZE	SPREAD
	71	Cercis canadensis / Eastern Redbud	B&B	2"	7-8'	6-7'

LANDSCAPE KEYNOTES		
CODE	DESCRIPTION	DET #/SHT #
L1	PLANTING BED LIMITS	-
L2	IRRIGATION LIMITS	-
L3	AREA TO BE SEEDED	-
L4	AREA TO BE SODDED	-
L5	AREA TO BE 4"-6" RIVER ROCK	-

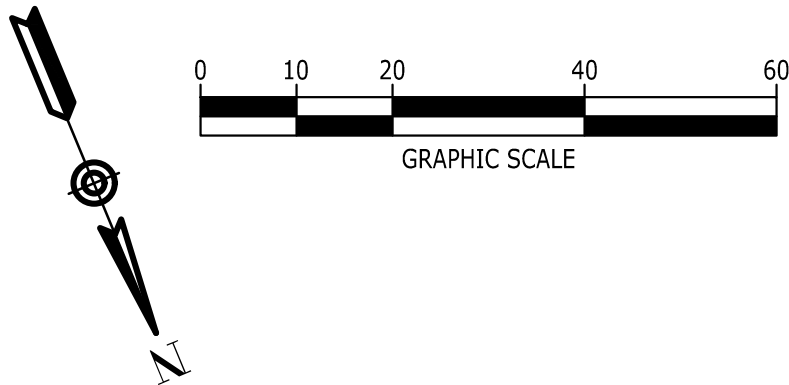


KEYNOTES	
CODE	DESCRIPTION
1	CONCRETE CURB
2	CURB AND GUTTER, CONCRETE
3	CURB AND GUTTER, CONCRETE, MODIFIED

4	HMA FOR SIDEWALK COMPOSED OF: 330LB/SYD SURFACE, TYPE B ON 6" COMPACTED AGGREGATE NO. 53, BASE ON SUBGRADE TREATMENT, TYPE III
---	--

5	HMA FOR FULL DEPTH PAVEMENT COMPOSED OF: 165 LB/SYD QC/QA-HMA, 2, 64, SURFACE, 9.5MM ON 275 LB/SYD QC/QA-HMA, 2, 64, INTERMEDIATE 19.0 MM ON 550 LB/SYD QC/QA-HMA, 2, 64, BASE, 25.0MM ON 6" COMPACTED AGGREGATE NO. 53, BASE, ON SUBGRADE TREATMENT, TYPE IC
---	---

6	SEEDED MIXTURE, "U"
7	UNDERDRAIN

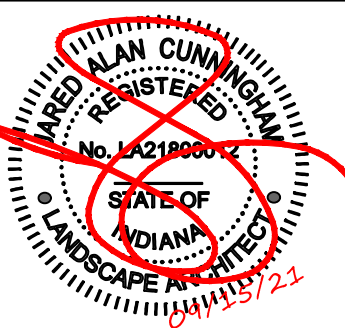


RECOMMENDED FOR APPROVAL: _____ 9.10.2021 DATE	
DESIGN ENGINEER	
DESIGNED: TM	DRAWN: LL
CHECKED: JP	CHECKED: TM



CITY OF WESTFIELD
WESTFIELD BLVD LANDSCAPE PLAN - STA. 37+00 TO 42+00

SCALE 1"=20'	BRIDGE FILE
VERT. SCALE	DESIGNATION
SURVEY BOOK	SHEETS
CONTRACT	47 OF 48
	PROJECT 20210064

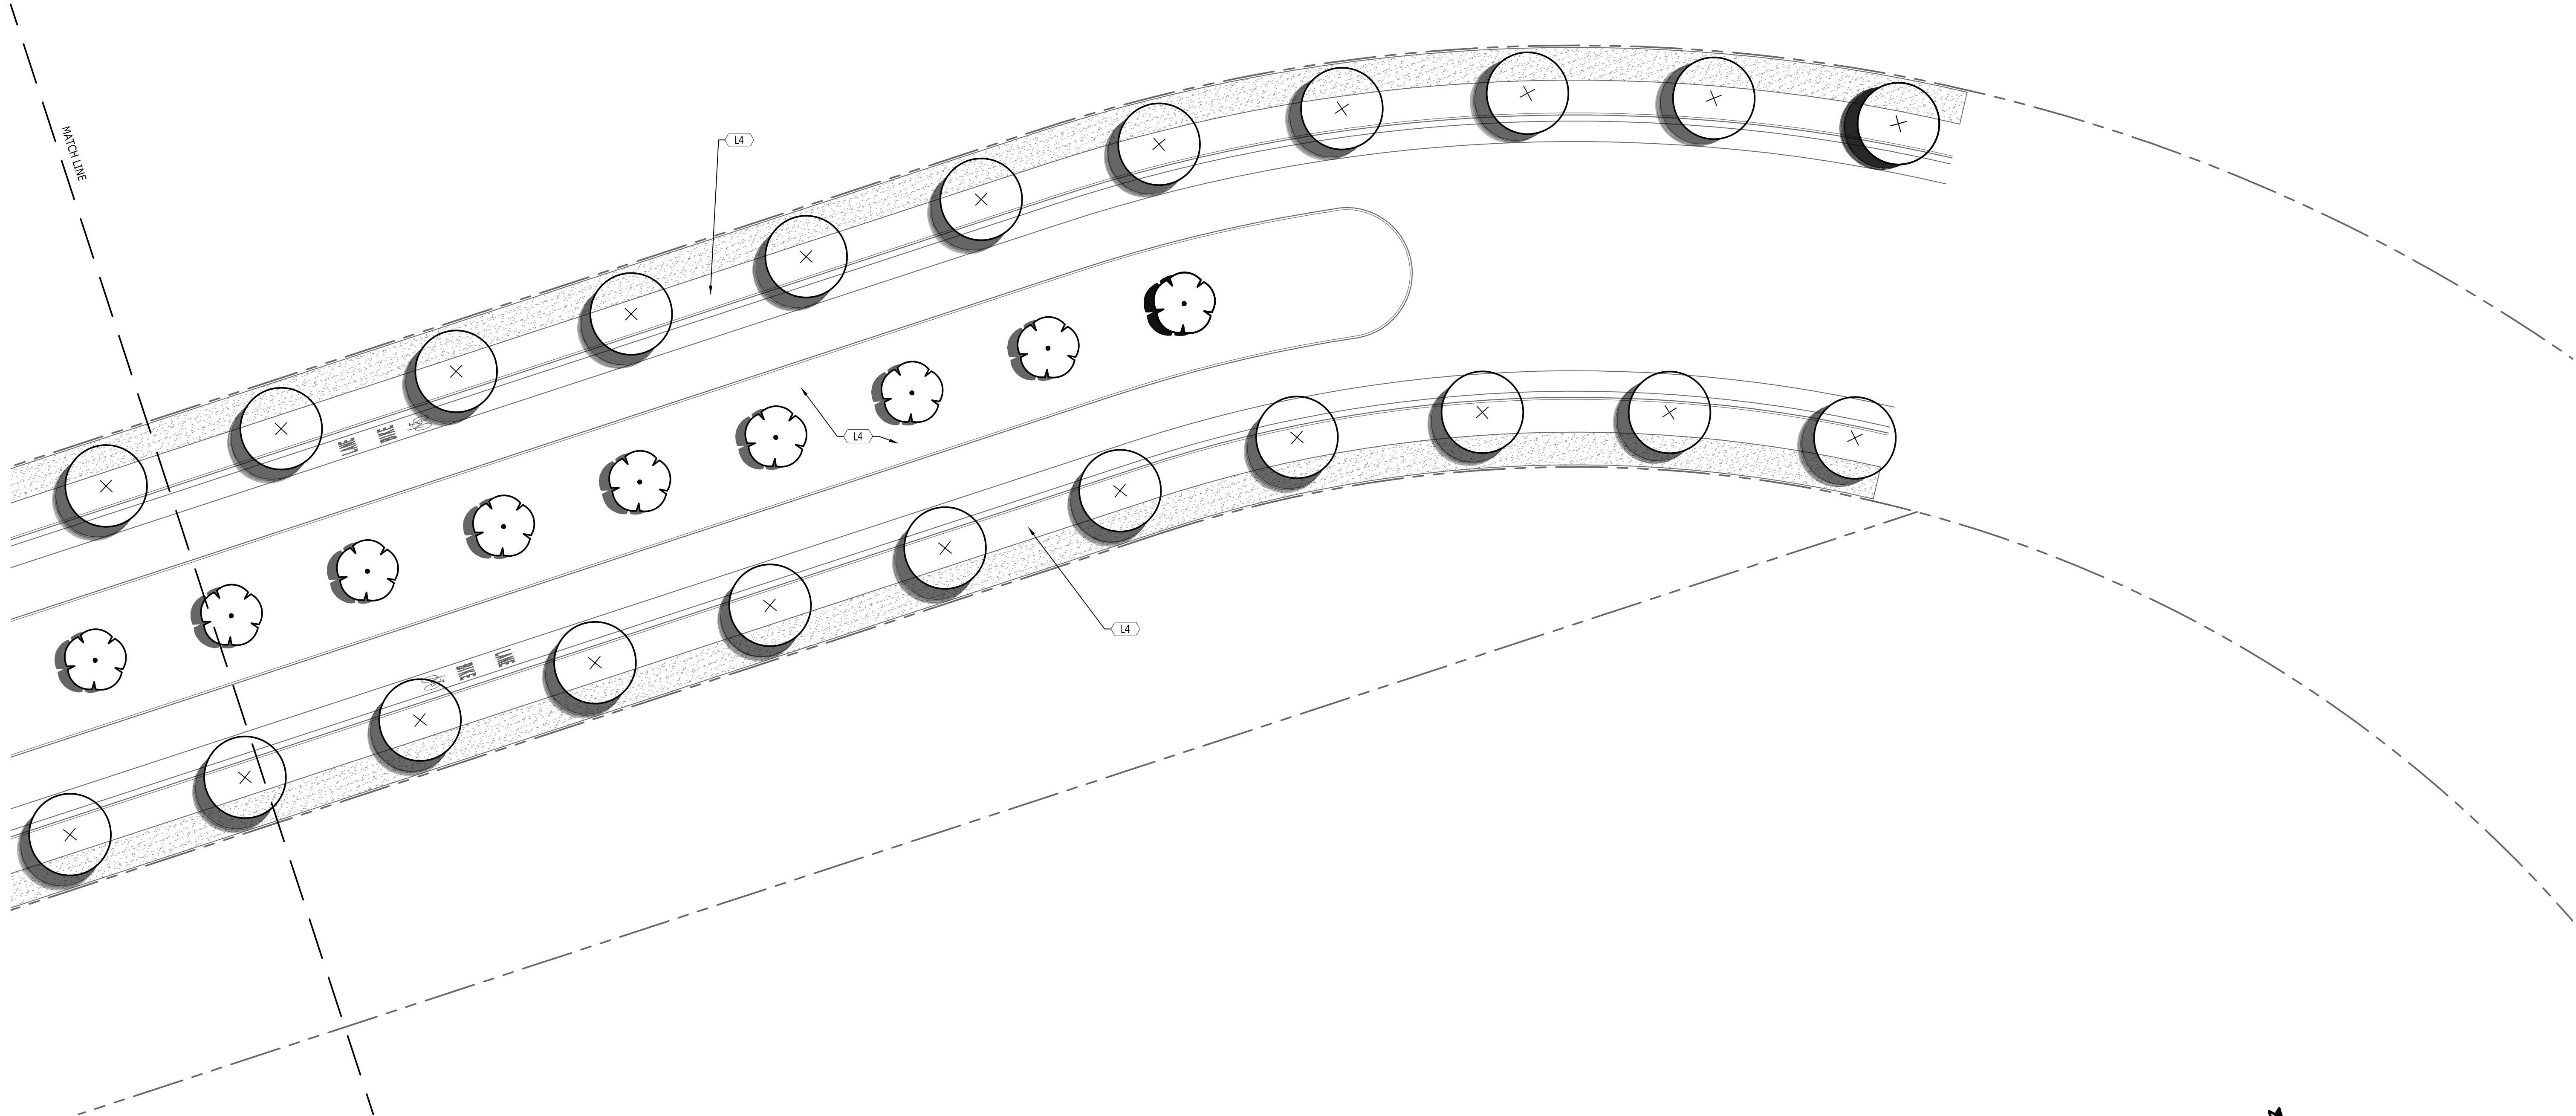
R:\2021\20210064\wg (construction)\Roadway\20210064_L\W-R.dwg-48 WESTFIELD BLVD LANDSCAPE PLAN - STA. 42+00 TO 48+00 Sep 15, 2021 tmcunrtry



OVERALL PLANT SCHEDULE

CANOPY TREES	QTY	BOTANICAL / COMMON NAME	CONT	CAL	SIZE	SPREAD
	124	Acer rubrum 'Red Sunset' / Red Sunset Maple	B&B	2"	12-14'	3-4'
UNDERSTORY/COLUMNAR TREES	QTY	BOTANICAL / COMMON NAME	CONT	CAL	SIZE	SPREAD
	71	Cercis canadensis / Eastern Redbud	B&B	2"	7-8'	6-7'

LANDSCAPE KEYNOTES		
CODE	DESCRIPTION	DET #/SHT #
L1	PLANTING BED LIMITS	-
L2	IRRIGATION LIMITS	-
L3	AREA TO BE SEEDED	-
L4	AREA TO BE SODDED	-
L5	AREA TO BE 4'-6" RIVER ROCK	-

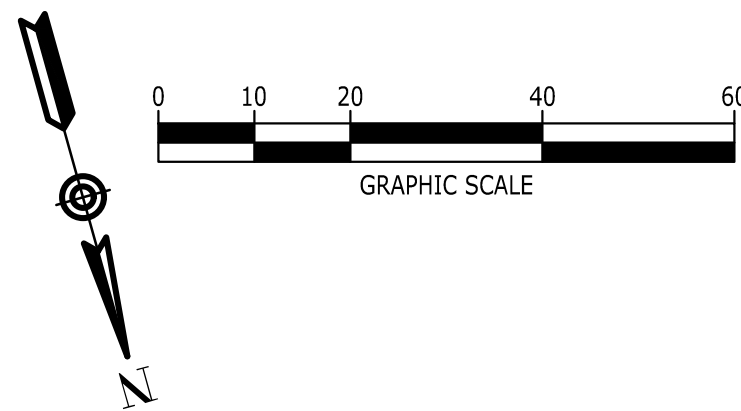

KEYNOTES	
CODE	DESCRIPTION
1	CONCRETE CURB
2	CURB AND GUTTER, CONCRETE
3	CURB AND GUTTER, CONCRETE, MODIFIED

4	HMA FOR SIDEWALK COMPOSED OF : 330LB/SYD SURFACE, TYPE B ON 6" COMPACTED AGGREGATE NO. 53, BASE ON SUBGRADE TREATMENT, TYPE III
---	---

5	HMA FOR FULL DEPTH PAVEMENT COMPOSED OF: 165 LB/SYD QC/QA-HMA, 2 64, SURFACE, 9.5MM ON 275 LB/SYD QC/QA-HMA, 2, 64, INTERMEDIATE 19.0 MM ON 550 LB/SYD QC/QA-HMA, 2, 64, BASE, 25.0MM ON 6" COMPACTED AGGREGATE NO. 53, BASE, ON SUBGRADE TREATMENT, TYPE IC
---	--

6	SEEDING MIXTURE, "U"
7	UNDERDRAIN



RECOMMENDED FOR APPROVAL: _____ 9.10.2021 DESIGN ENGINEER DATE	
DESIGNED: TM	DRAWN: LL
CHECKED: JP	CHECKED: TM

CITY OF WESTFIELD
WESTFIELD BLVD LANDSCAPE PLAN - STA. 42+00 TO 48+00

SCALE 1"=20'	BRIDGE FILE
VERT. SCALE	DESIGNATION
SURVEY BOOK	SHEETS
CONTRACT	48 OF 48
	PROJECT 20210064